


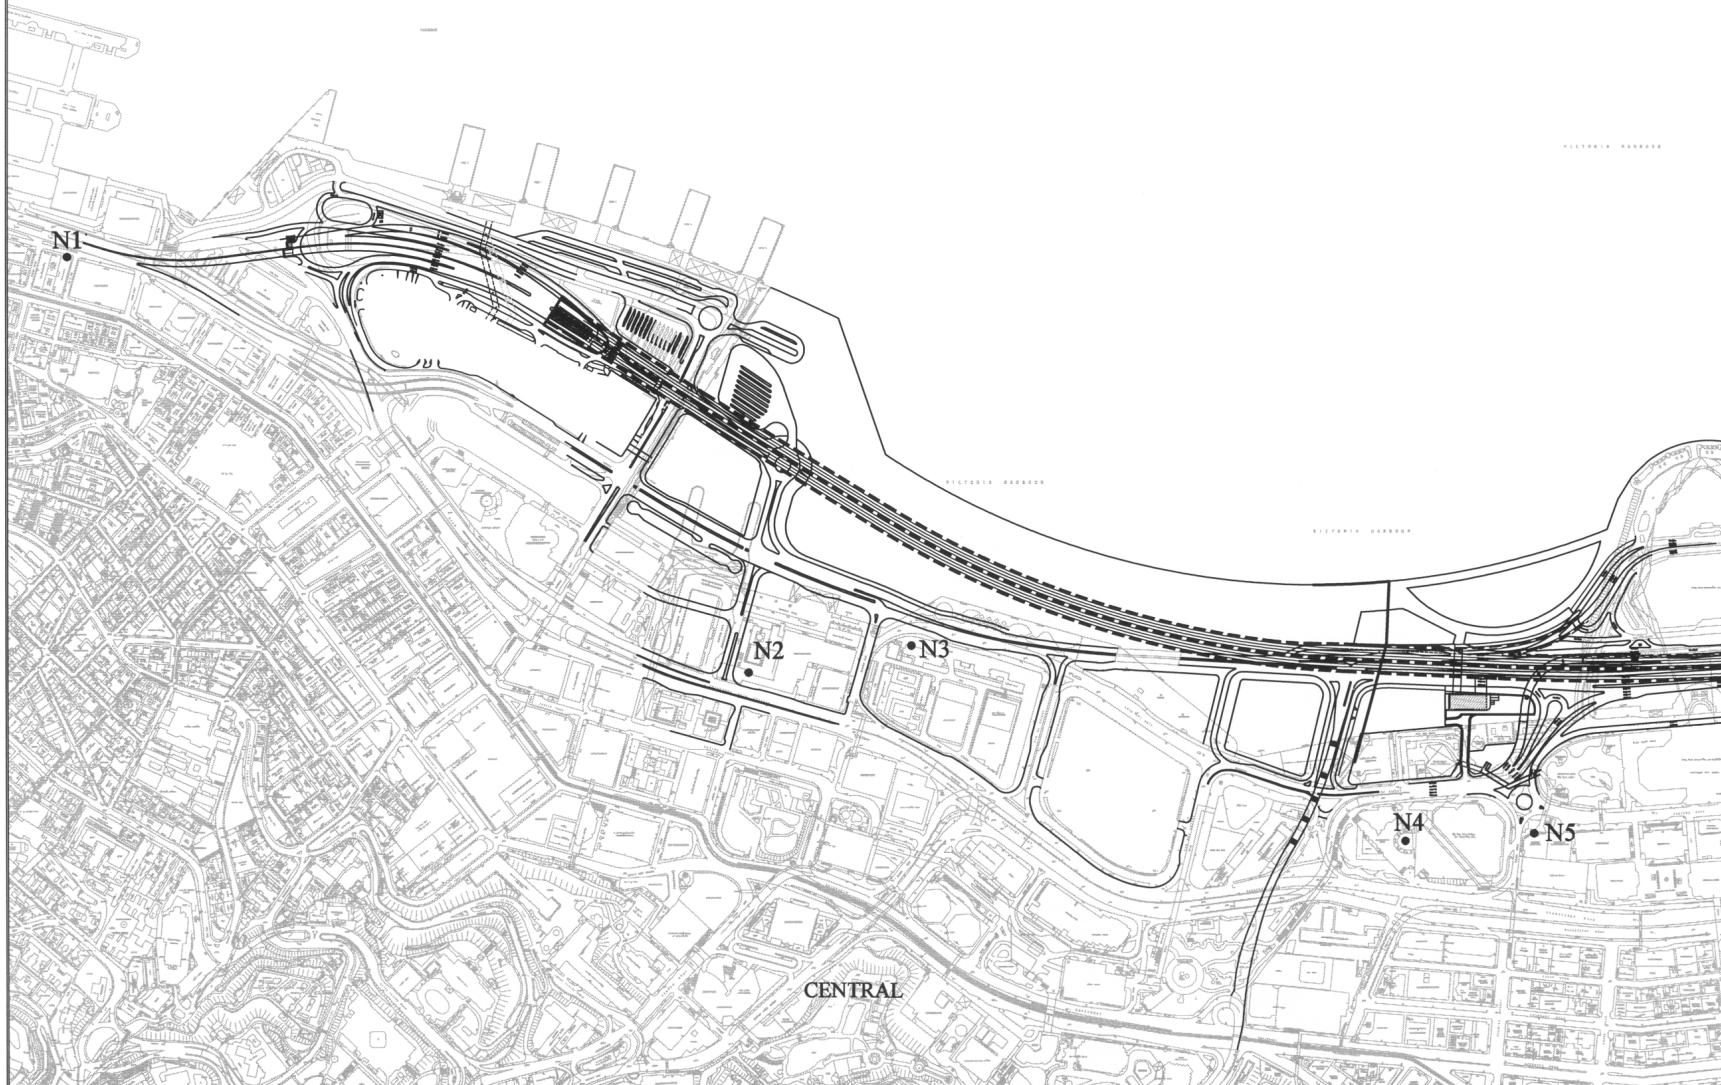

Legend :

- N1 Noise Sensitive Receiver



Highways Department 路政署
Major Works Project Management Office

CENTRAL - WAN CHAI BYPASS AND IEG LINK

LOCATIONS OF REPRESENTATIVE
NOISE SENSITIVE RECEIVERS

SHEET 1 OF 2

MAUNSELL CONSULTANTS ASIA LTD
馬慎亞洲工程顧問有限公司


DRG. NO. 圖號	FIGURE 3.1.1
DESIGNED BY 設計人	AN
CHECKED BY 校核人	EH
SCALE 比例尺	1:6500
DATE 日期	MAY 2001
UNIT 單位	METRES
© COPYRIGHT RESERVED 版權所屬	

Maunsell



Legend :

- N1 Noise Sensitive Receiver

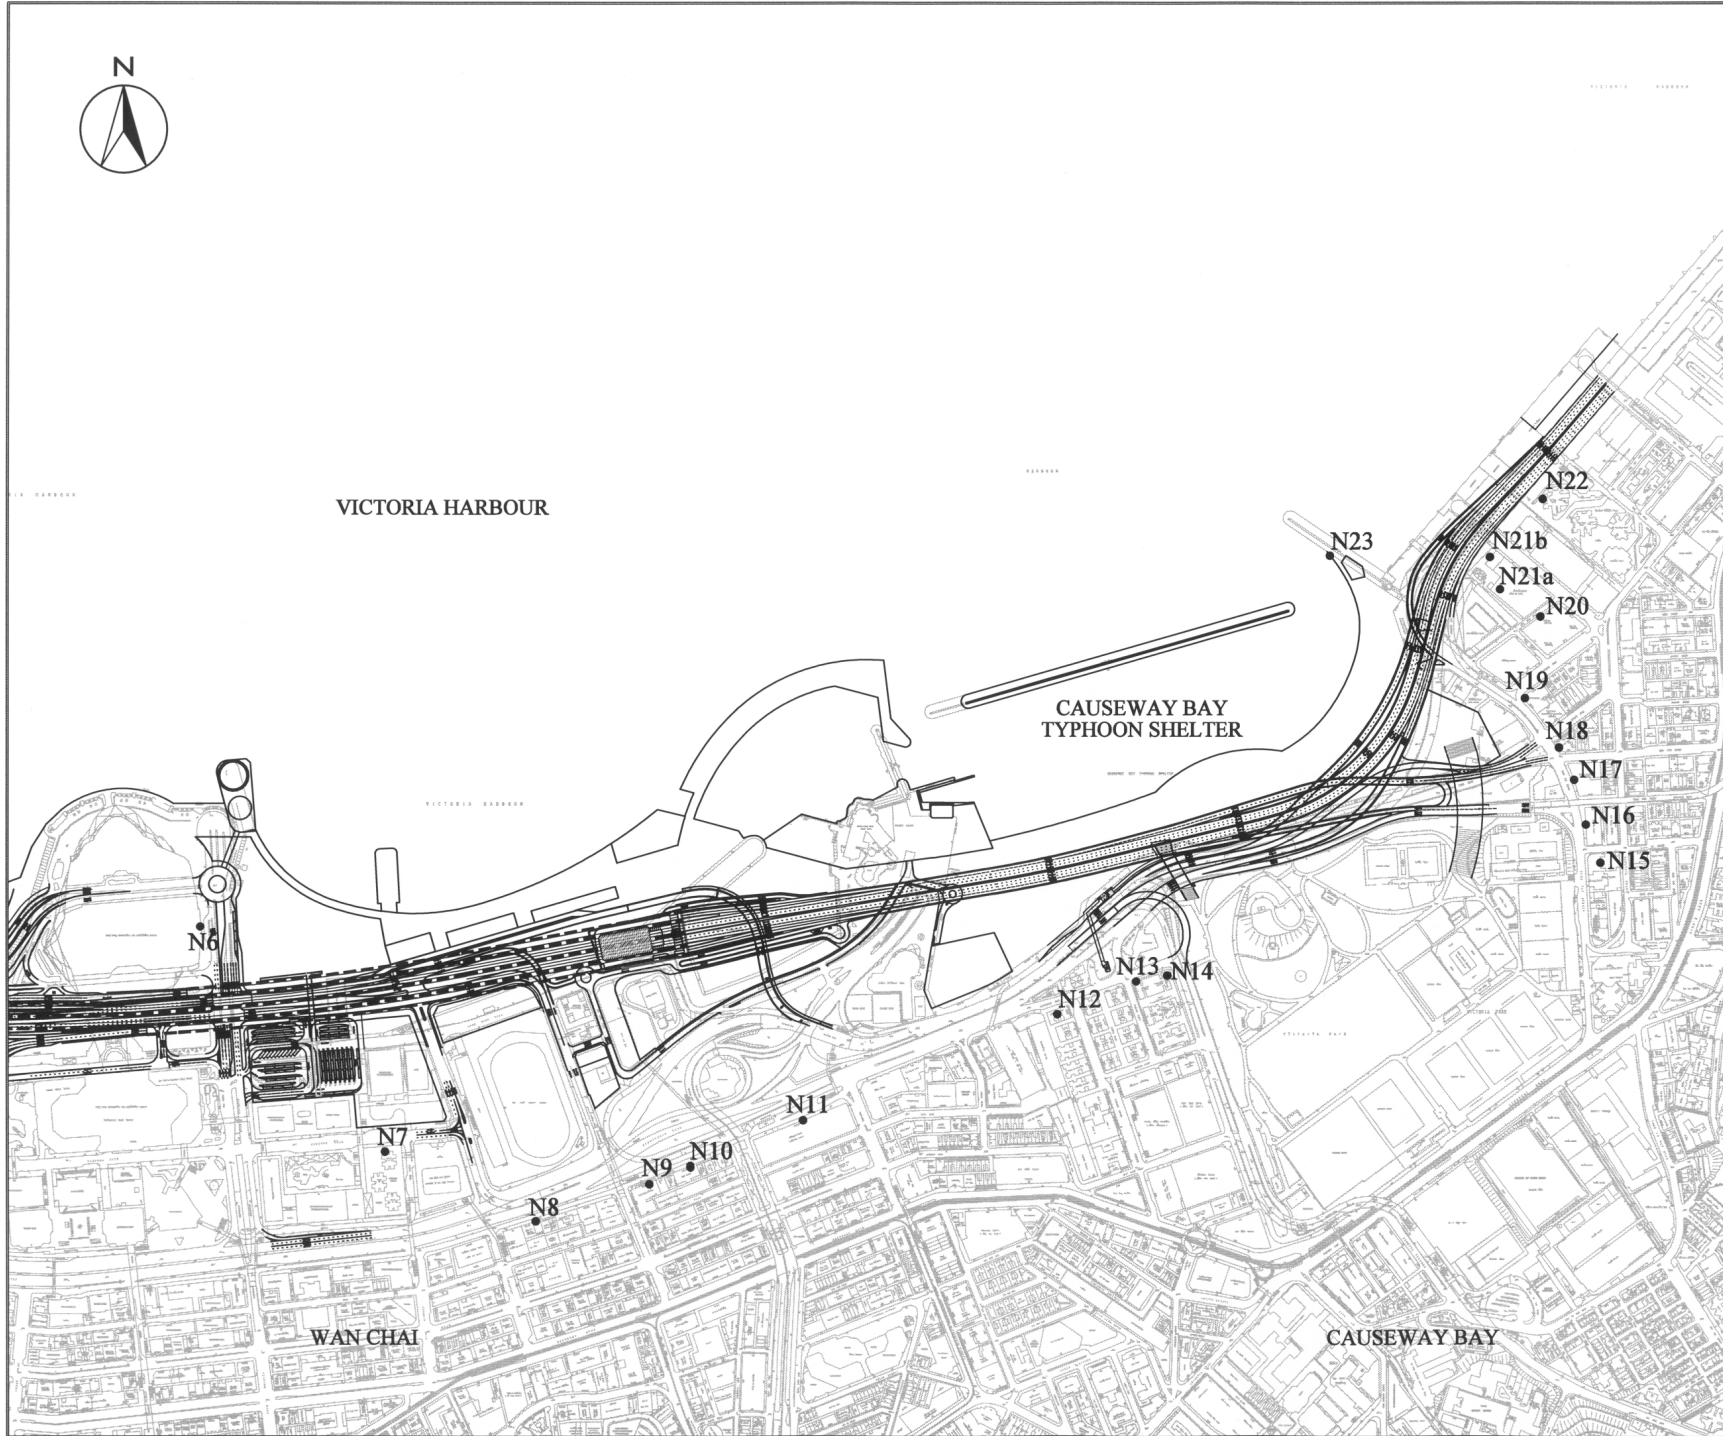

Highways Department 路政署
Major Works Project Management Office

CENTRAL - WAN CHAI BYPASS AND IEG LINK

LOCATIONS OF REPRESENTATIVE NOISE SENSITIVE RECEIVERS

SHEET 2 OF 2

MAUNSELL CONSULTANTS ASIA LTD
茂盛亞洲工程顧問有限公司

DRAWN BY: AN		CHECKED BY: EH		DATE OF ISSUE: MAY 2001	
SCALE: 1:4500		UNIT: METRES		COPYRIGHT RESERVED	


FIGURE 3.1.2





Legend :

- A1 Air Sensitive Receiver

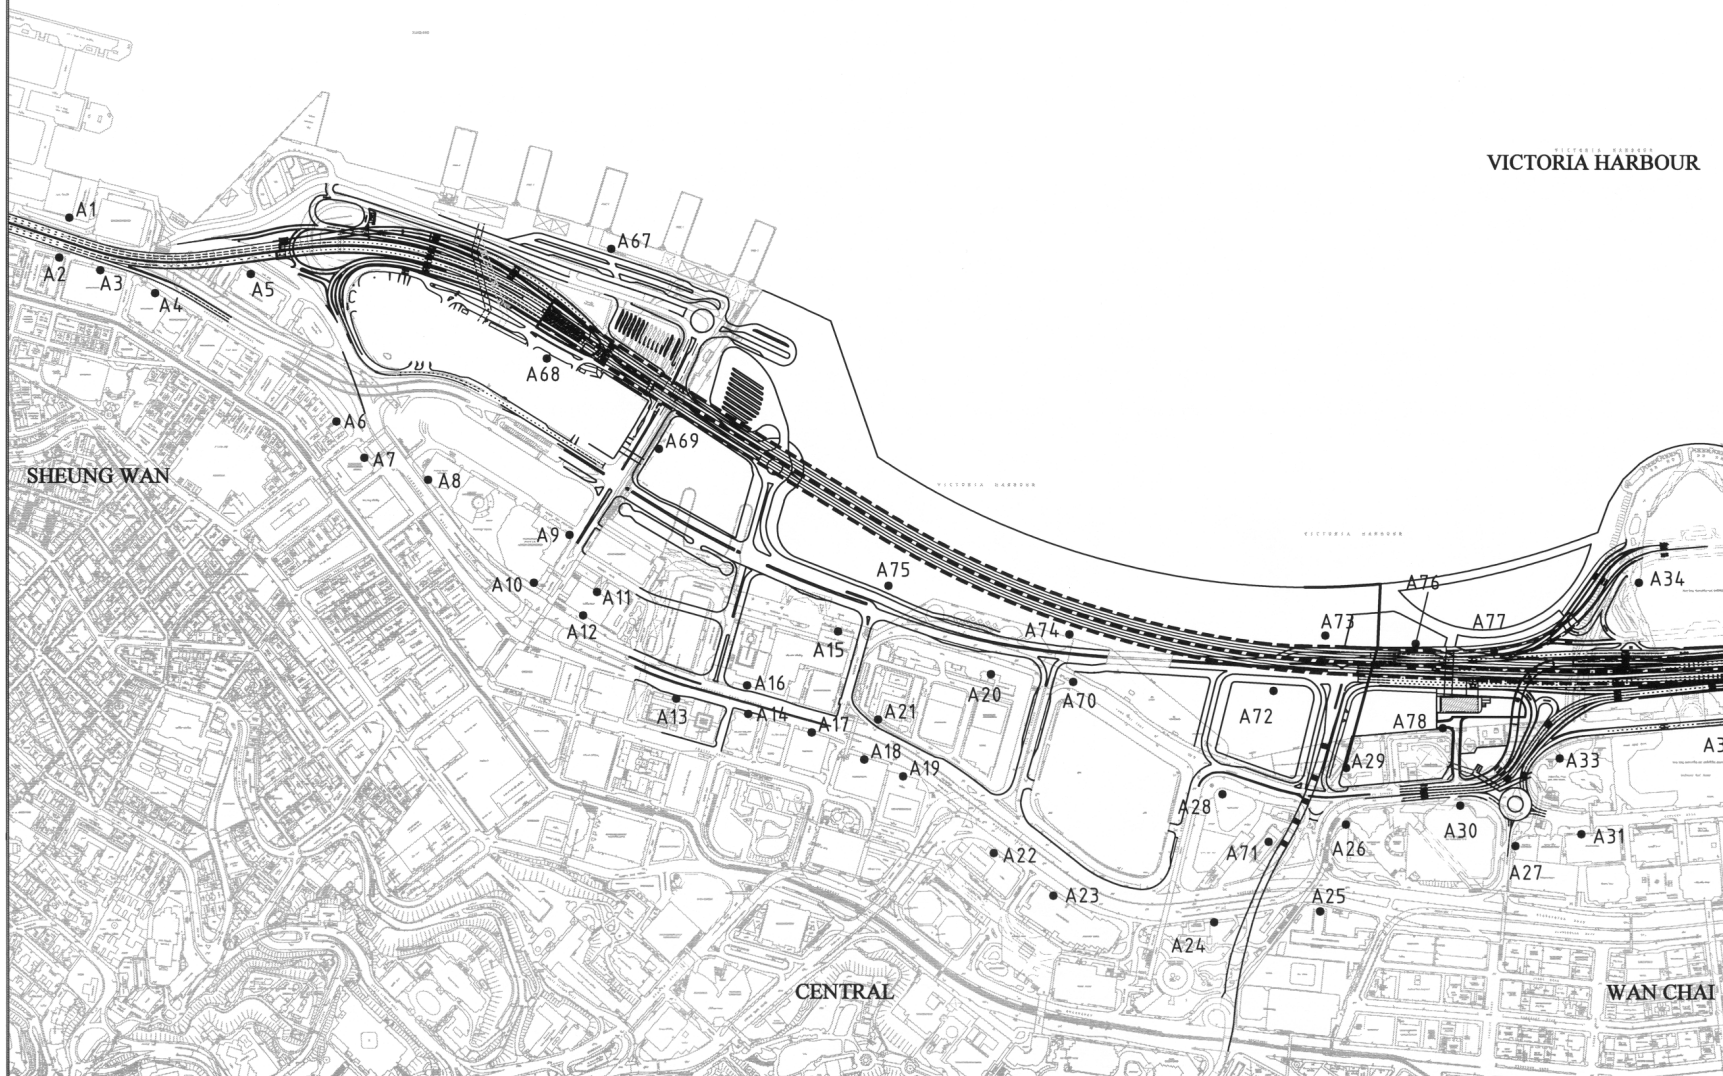

Highways Department 路政署
Major Works Project Management Office

CENTRAL - WAN CHAI BYPASS AND IEC LINK

LOCATIONS OF REPRESENTATIVE
AIR SENSITIVE RECEIVERS

SHEET 1 OF 2

MAUNSELL CONSULTANTS ASIA LTD
茂盛亞洲工程顧問有限公司


DRGNO. 圖紙編號	FIGURE 2.1.1
DESIGNED BY SY	DATE OF WORK MAY 01
DRAWN BY EH	STATUS REVISION
SHEET M4500	
PROJECT AREA IN METRES	© COPYRIGHT RESERVED 茂 盛 亞 洲 工 程 顧 問 有 限 公 司

Maunsell



Legend :

- A1 Air Sensitive Receiver

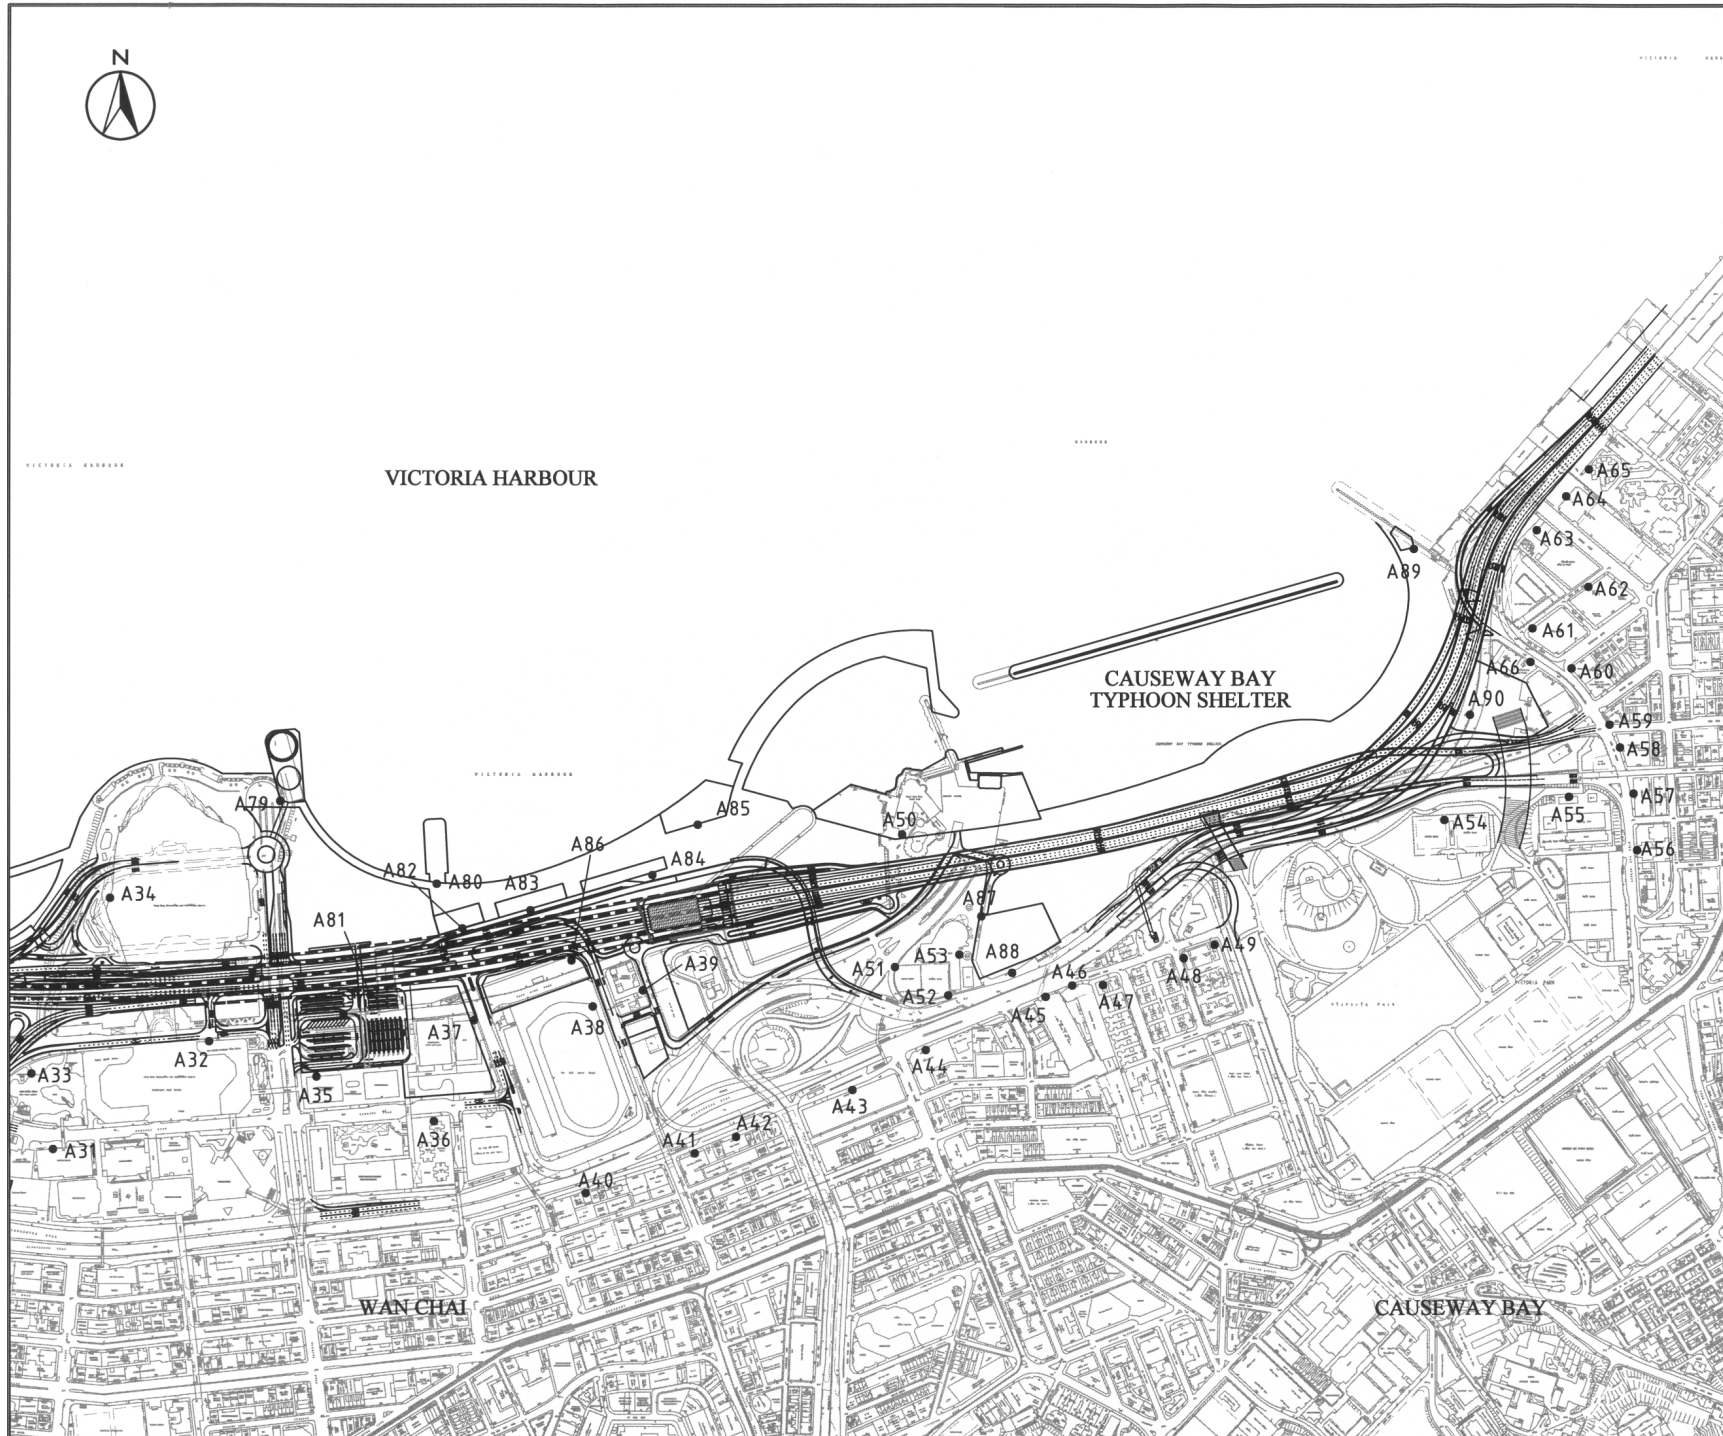

Highways Department 路政署
Major Works Project Management Office

CENTRAL - WAN CHAI BYPASS AND IEG LINK

LOCATIONS OF REPRESENTATIVE AIR SENSITIVE RECEIVERS

SHEET 2 OF 2

MAUNSELL CONSULTANTS ASIA LTD
茂盛亞洲工程顧問有限公司

DRAWING NO. 圖號		FIGURE 1.12	
DATE OF ISSUE 日期	SY	DATE OF WORK 工作日期	MAY 2001
SCALE 比例	1 : 6500	STATUS 圖則	
METRES		© COPYRIGHT RESERVED 版權保留	

Maunsell