



俊和 - 利達聯營

CHUN WO - LEADER JOINT VENTURE

Our Ref.: CL0907/03.09.00.00/0394/L

Date: 8 April 2010

**Environmental Protection Department**

28/F, Southorn Centre,  
130 Hennessy Road,  
Wan Chai, Hong Kong.

By Hand

Dear Sirs,

**Contract No. HK/2009/01**

**Wan Chai Development Phase II – Central -Wan Chai Bypass at**

**Hong Kong Convention and Exhibition Centre**

**Works Schedule and Location Plans**

Pursuant to Permit Condition 2.7 of Further Environmental Permit no. FEP-02/356/2009, we would like to submit herewith the dredging and reclamation works schedule and the location plans for your information and reference.

Should you have any queries regarding this issue, please do not hesitate to contact our Mr. Ken Yang at Tel: 2587 1900, Mobile: 9262 6791 or Fax: 2634 1626.

Yours faithfully

For and on behalf of

**Chun Wo - Leader Joint Venture**

**Chan Sing Cho**

Project Manager

SC/PY/WTH/DW/KY/ky

c.c. AECOM – Mr. David Kwan,

AACL – H.O.,

Lam (ET) – Mr. Raymond Dai,

ENVIRON(IEC) – Mr. David Yeung

**Chun Wo - Leader Joint Venture**

5C, Hong Kong Spinners Industrial Building Phase 1, 601-603 Tai Nan West Street, Cheung Sha Wan, Kowloon, Hong Kong

Tel (852) 3758 8711 Fax (852) 2744 6937

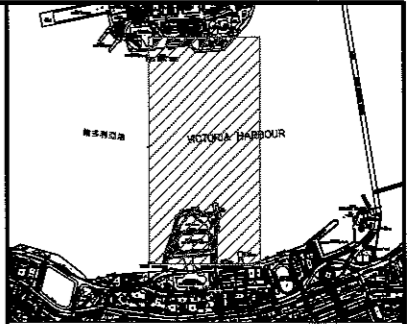
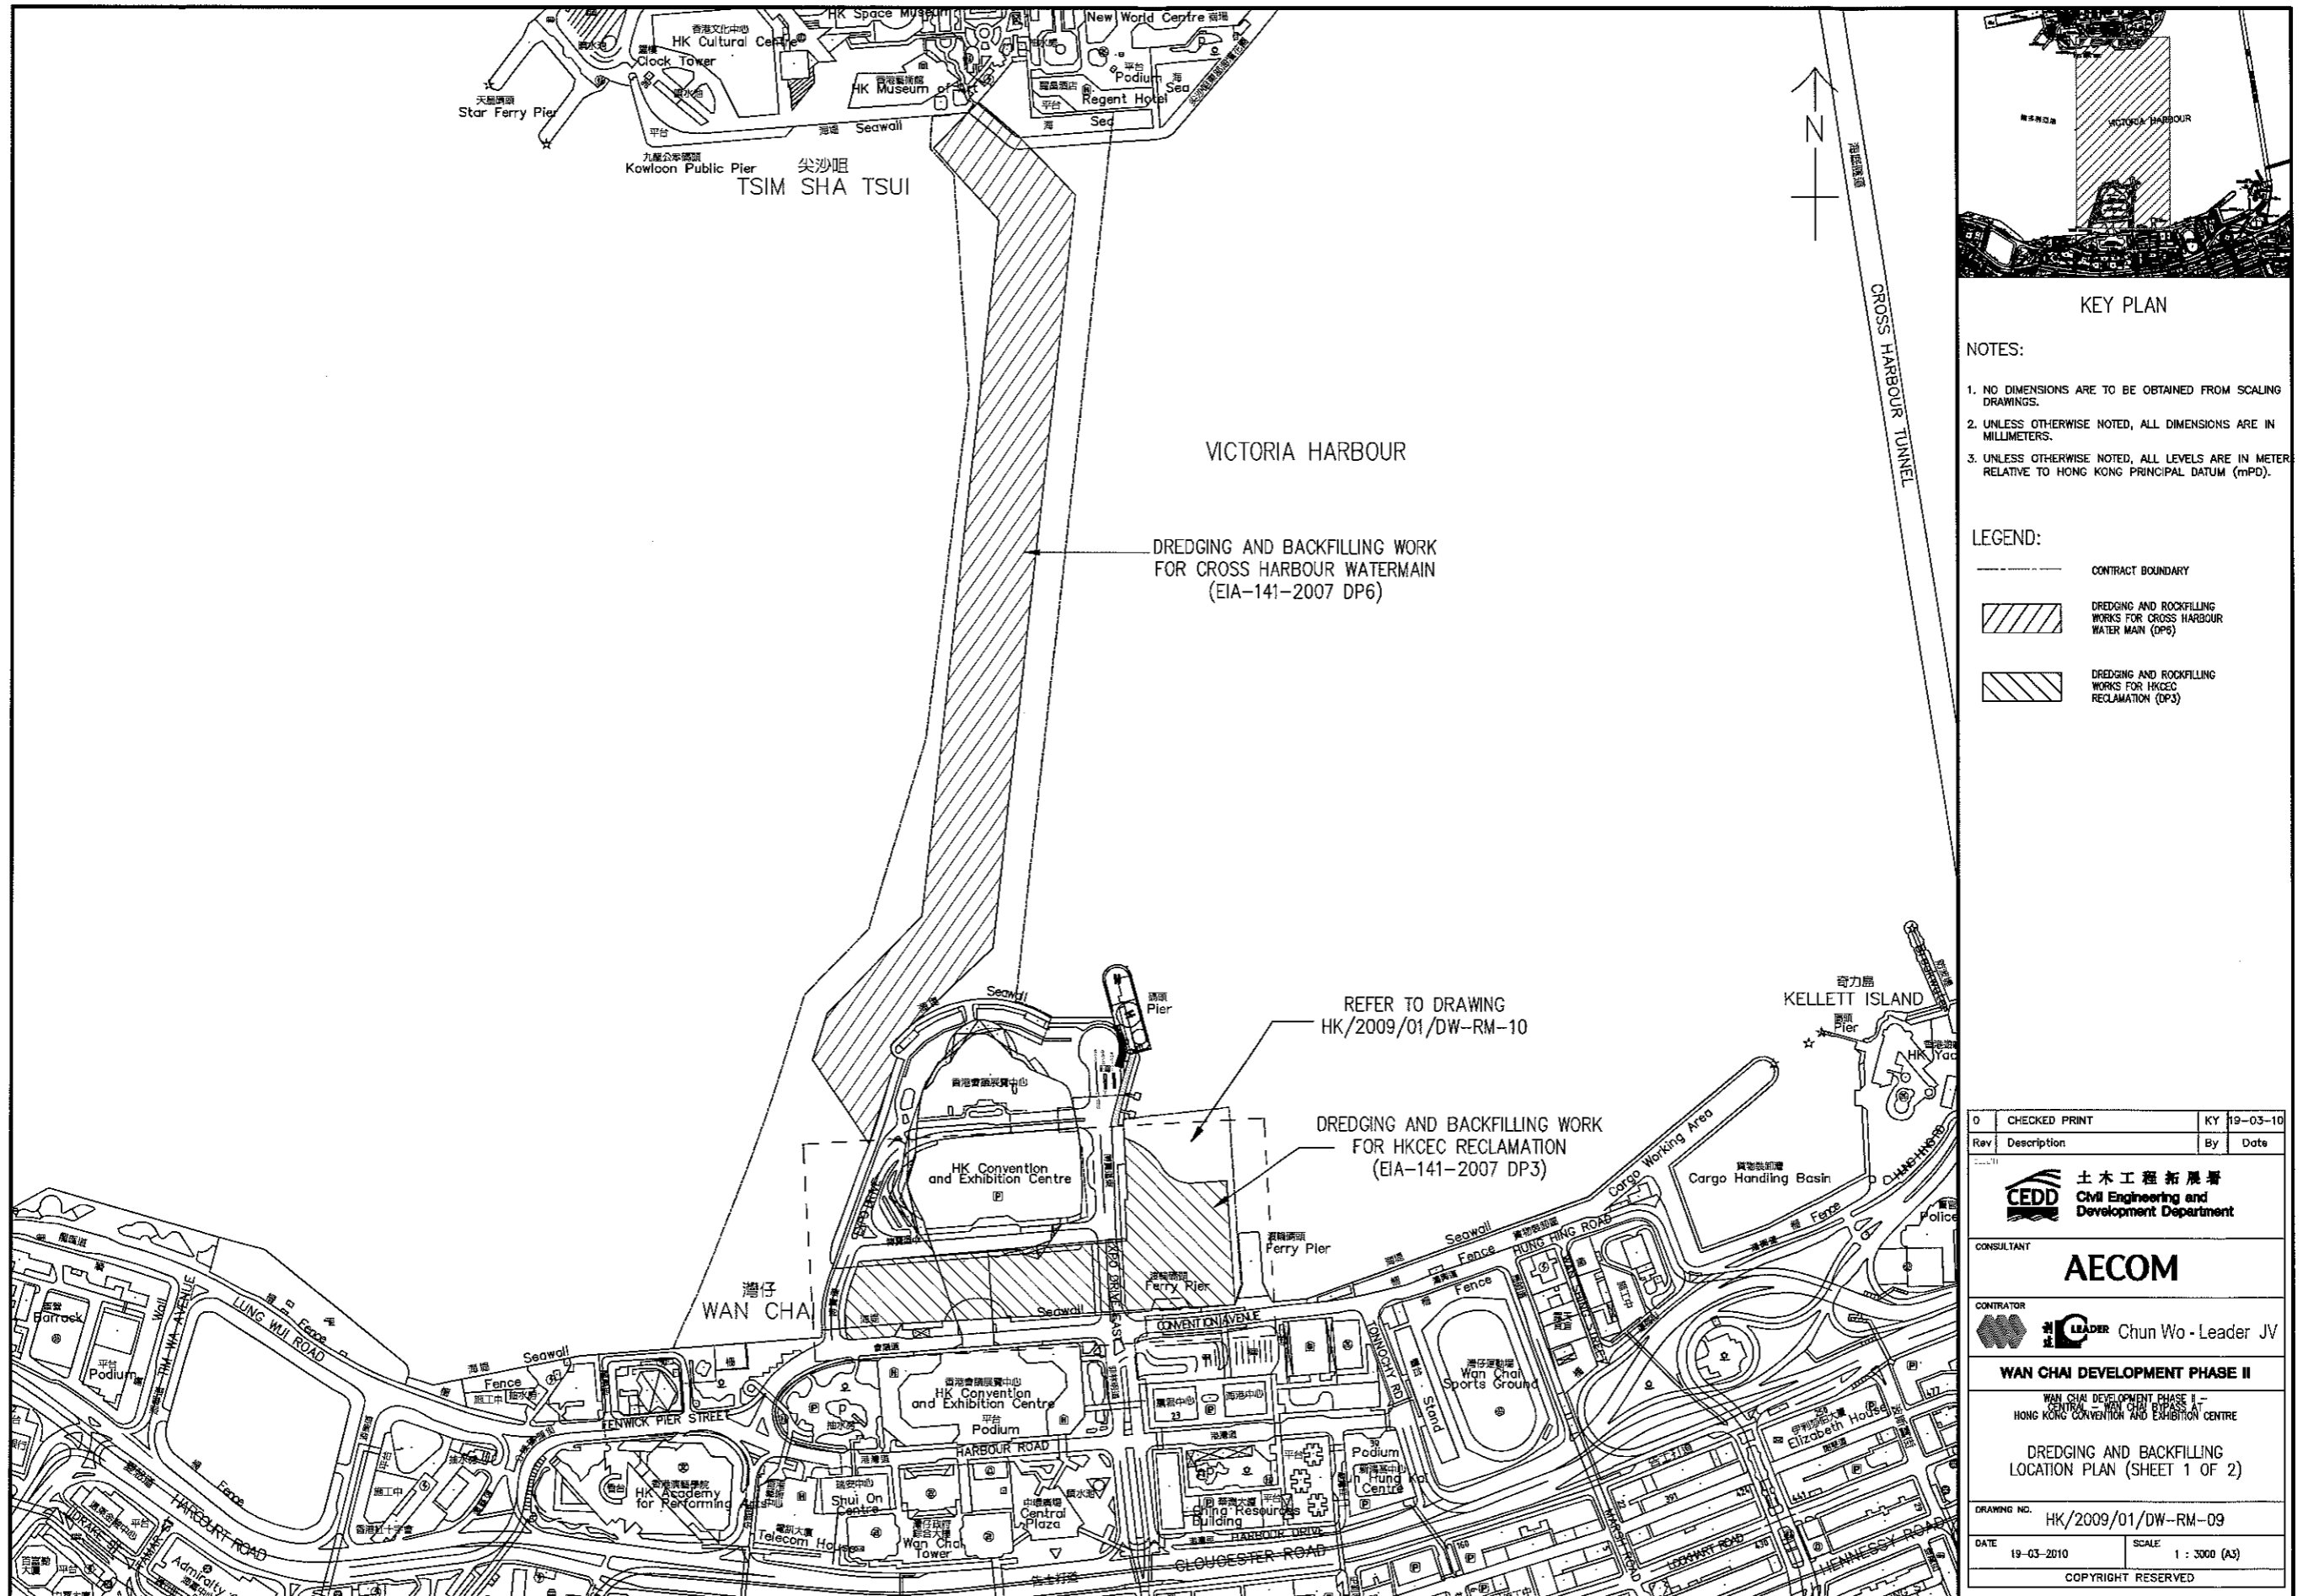


Contract No. HK/2009/01

Contract Title : Wan Chai Development Phase II - Central - Wan Chai Bypass at HKCEC

Working Programme for Marine Works (Dredging and Backfilling)

ACTIVITY	START	FINISH	2010												2011												2012												2013												
			Feb	Mar	Apr	May	Jun	Jul	Aug	Sep	Oct	Nov	Dec	Jan	Feb	Mar	Apr	May	Jun	Jul	Aug	Sep	Oct	Nov	Dec	Jan	Feb	Mar	Apr	May	Jun	Jul	Aug	Sep	Oct	Nov	Dec	Jan	Feb	Mar	Apr	May	Jun	Jul	Aug	Sep	Oct	Nov	Dec		
<b>Submissions before Works Commencement</b>	
Submit silt curtain deployment plan	15/4/10	15/4/10	
Submit silt screen deployment plan	15/4/10	15/4/10	
Submit measures to mitigate noise impact	15/4/10	15/4/10	
<b>Cross Harbour Watermains from WCN to TST (DP6)</b>	
Trench dredging for marine watermains installation	29/4/10	28/10/10	
Backfilling for watermain	28/1/11	14/12/11	
<b>Reclamation Works at HKCEC Water Channel (DP3)</b>	
Dredging at HKCEC Water Channel (Western Part)	1/6/10	1/8/10	
Backfilling to +3.5mPD (Western Part)	17/8/10	6/2/11	
Dredging at HKCEC Water Channel (Middle Part)	2/8/10	6/1/11	
Backfilling to +3.5mPD (Middle Part)	21/2/11	1/6/11	
Dredging at HKCEC Water Channel (Eastern Part)	1/12/12	31/12/12	
Backfilling to +3.5mPD (Eastern Part)	16/1/13	30/4/13	

 
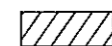
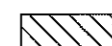


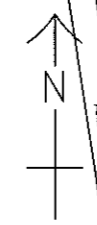
KEY PLAN

NOTES:

1. NO DIMENSIONS ARE TO BE OBTAINED FROM SCALING DRAWINGS.
2. UNLESS OTHERWISE NOTED, ALL DIMENSIONS ARE IN MILLIMETERS.
3. UNLESS OTHERWISE NOTED, ALL LEVELS ARE IN METERS RELATIVE TO HONG KONG PRINCIPAL DATUM (mPD).

LEGEND:

-  CONTRACT BOUNDARY
-  DREDGING AND ROCKFILLING WORKS FOR CROSS HARBOUR WATER MAIN (DP6)
-  DREDGING AND ROCKFILLING WORKS FOR HKCEC RECLAMATION (DP3)




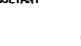

CROSS HARBOUR TUNNEL

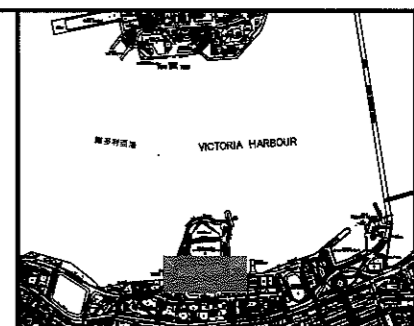
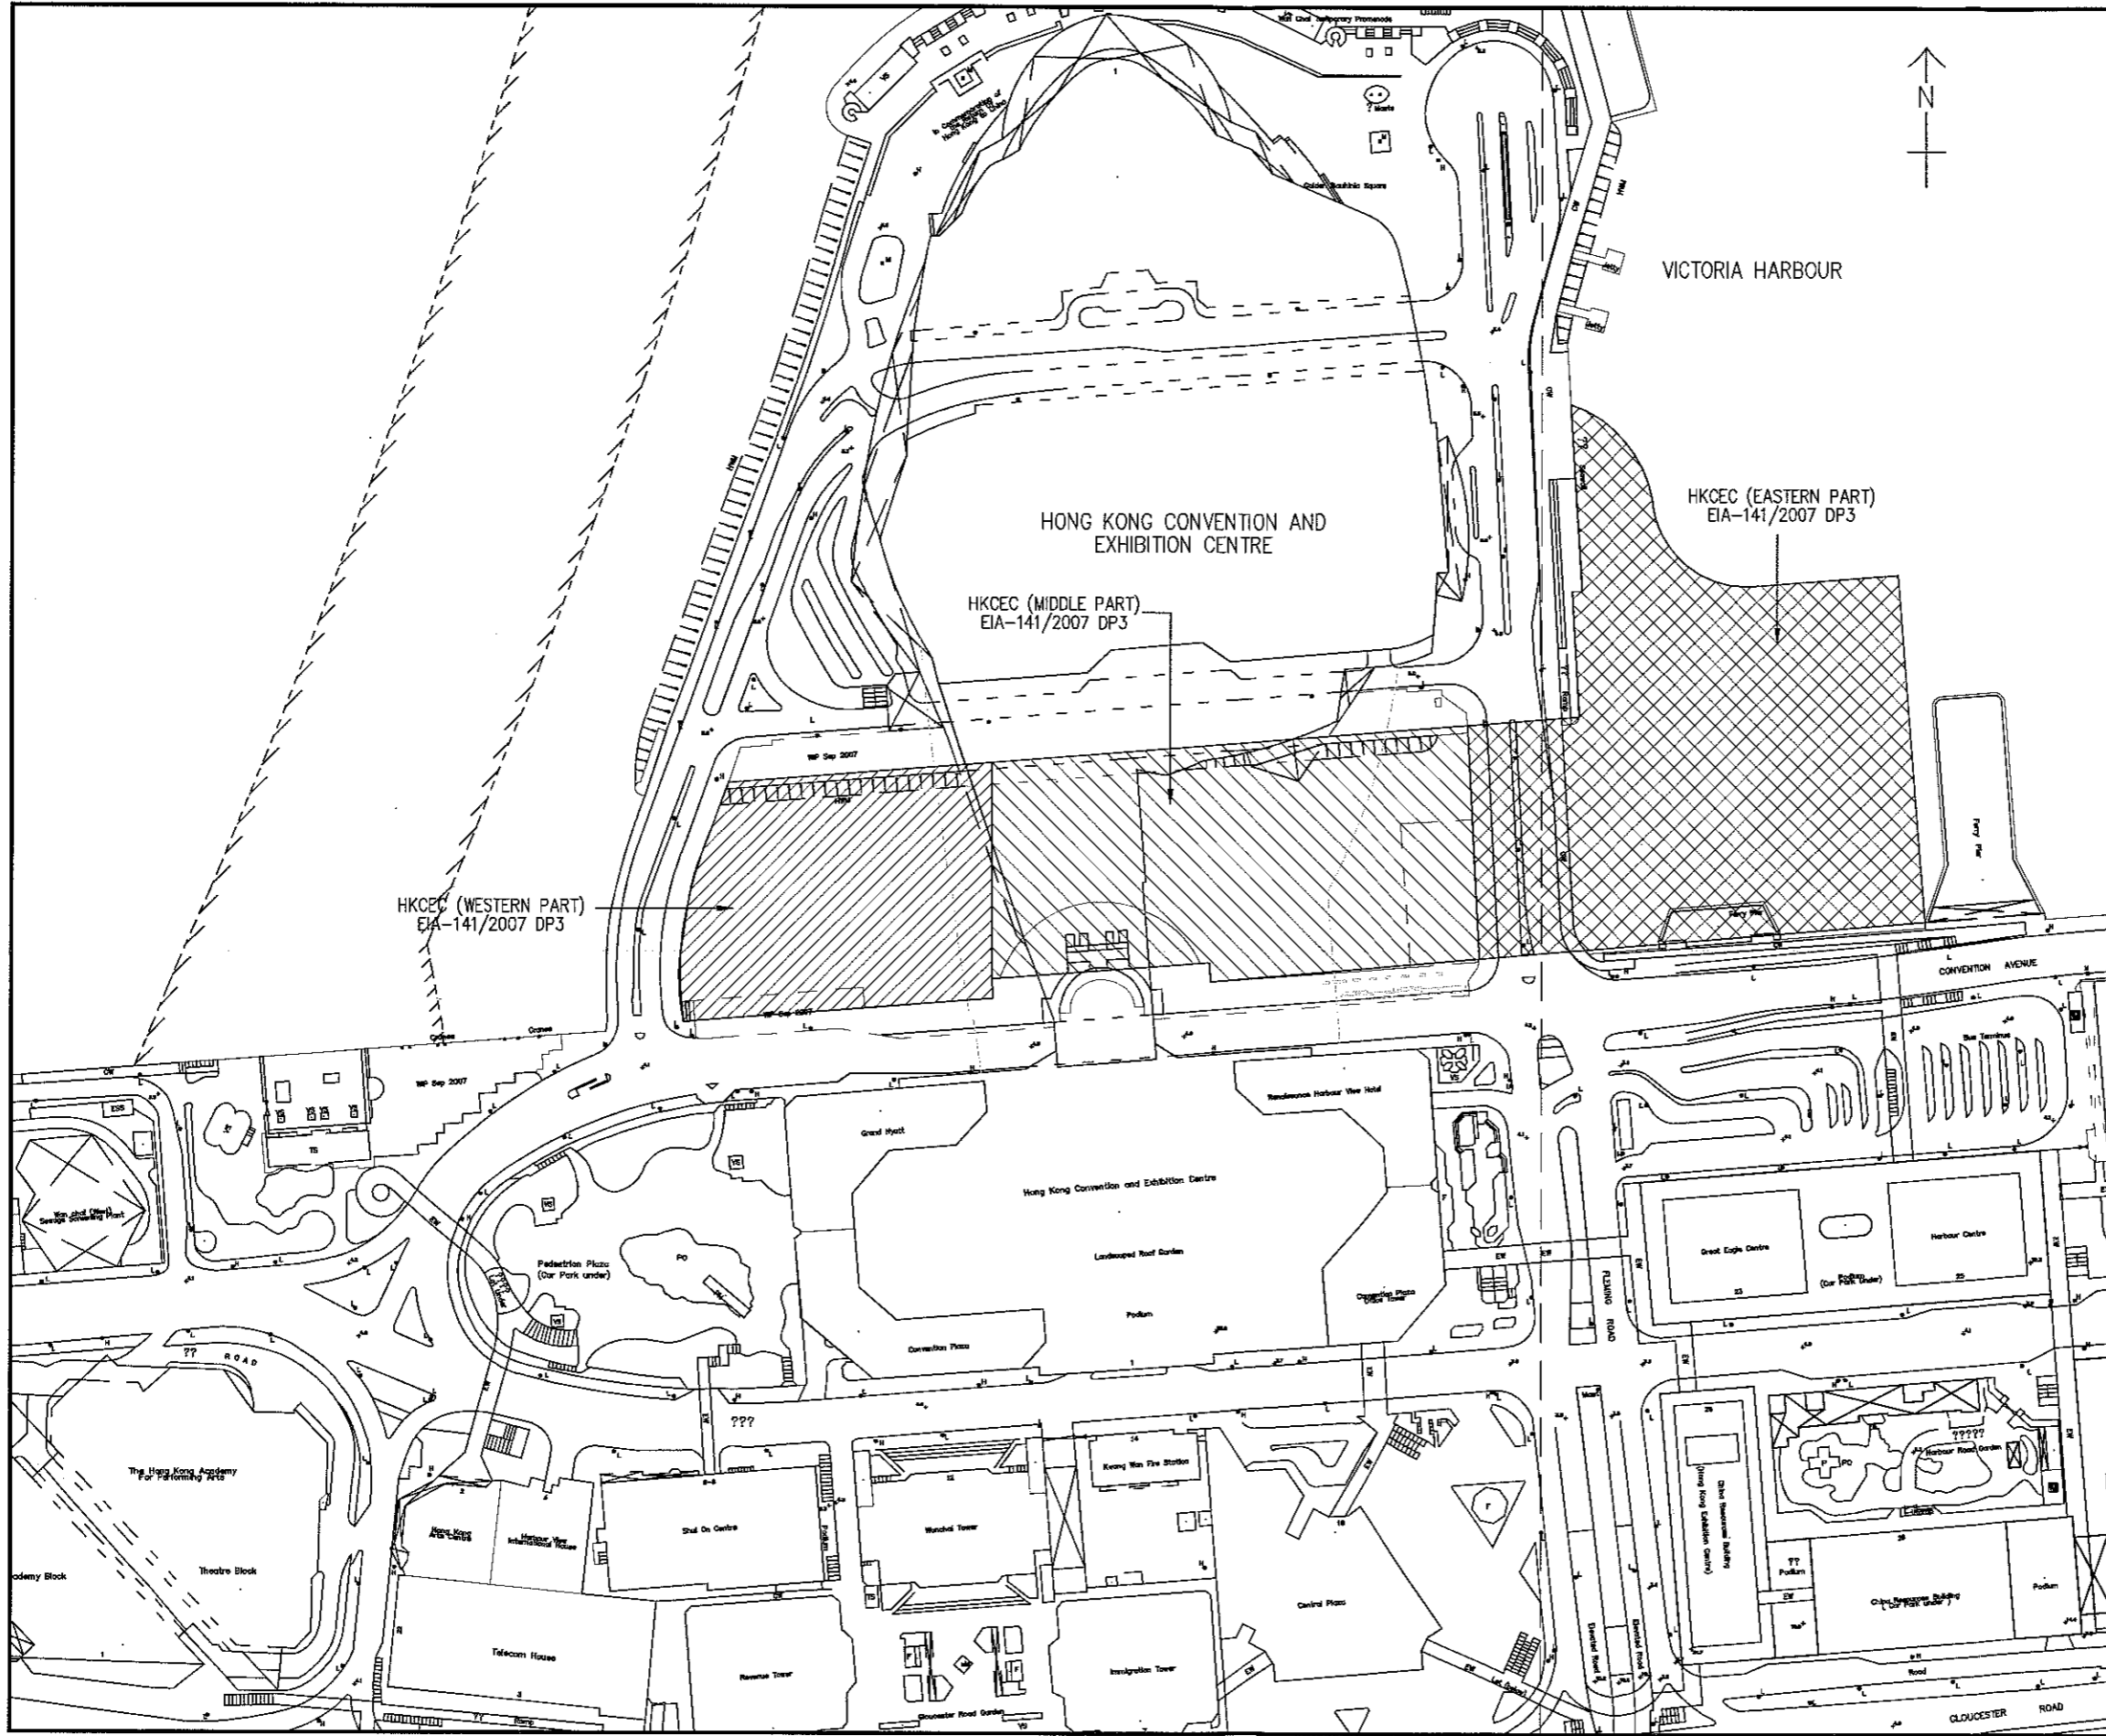
VICTORIA HARBOUR

DREDGING AND BACKFILLING WORK FOR CROSS HARBOUR WATERMAIN (EIA-141-2007 DP6)

REFER TO DRAWING HK/2009/01/DW-RM-10

DREDGING AND BACKFILLING WORK FOR HKCEC RECLAMATION (EIA-141-2007 DP3)

0	CHECKED PRINT	KY	19-03-10
Rev	Description	By	Date
 土木工程拓展署 Civil Engineering and Development Department			
CONSULTANT			
 <b>AECOM</b>			
CONTRACTOR			
 <b>LEADER</b> Chun Wo - Leader JV			
<b>WAN CHAI DEVELOPMENT PHASE II</b> WAN CHAI DEVELOPMENT PHASE II - CENTRAL - WAN CHAI BYPASS I - HONG KONG CONVENTION AND EXHIBITION CENTRE DREDGING AND BACKFILLING LOCATION PLAN (SHEET 1 OF 2)			
DRAWING NO. HK/2009/01/DW-RM-09			
DATE	19-03-2010	SCALE	1 : 3000 (A3)
COPYRIGHT RESERVED			


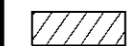
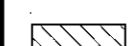
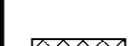





KEY PLAN

NOTES:

1. NO DIMENSIONS ARE TO BE OBTAINED FROM SCALING DRAWINGS.
2. UNLESS OTHERWISE NOTED, ALL DIMENSIONS ARE IN MILLIMETERS.
3. UNLESS OTHERWISE NOTED, ALL LEVELS ARE IN METER RELATIVE TO HONG KONG PRINCIPAL DATUM (mPD).

LEGEND:

-  CONTRACT BOUNDARY
-  DREDGING AND ROCKFILLING WORKS FOR HKCEC (DP3) WESTERN PART
-  DREDGING AND ROCKFILLING WORKS FOR HKCEC (DP3) MIDDLE PART
-  DREDGING AND ROCKFILLING WORKS FOR HKCEC (DP3) EASTERN PART

0	CHECKED PRINT	LS	00-01-10
Rev	Description	By	Date
 土木工程發展署 Civil Engineering and Development Department			
CONSULTANT  <b>AECOM</b>			
CONTRACTOR  <b>LEADER</b> Chun Wo - Leader JV			
<b>WAN CHAI DEVELOPMENT PHASE II</b> WAN CHAI DEVELOPMENT PHASE II - CENTRAL - WAN CHAI BYPASS AT HONG KONG CONVENTION AND EXHIBITION CENTRE DREDGING AND BACKFILLING LOCATION PLAN (SHEET 2 OF 2)			
DRAWING NO. HK/2009/01/DW-RM-10			
DATE	19-03-2010	SCALE	1 : 200 (A3)
COPYRIGHT RESERVED			