

# **Updated Works Programme**








# **Location and Layout Plans**



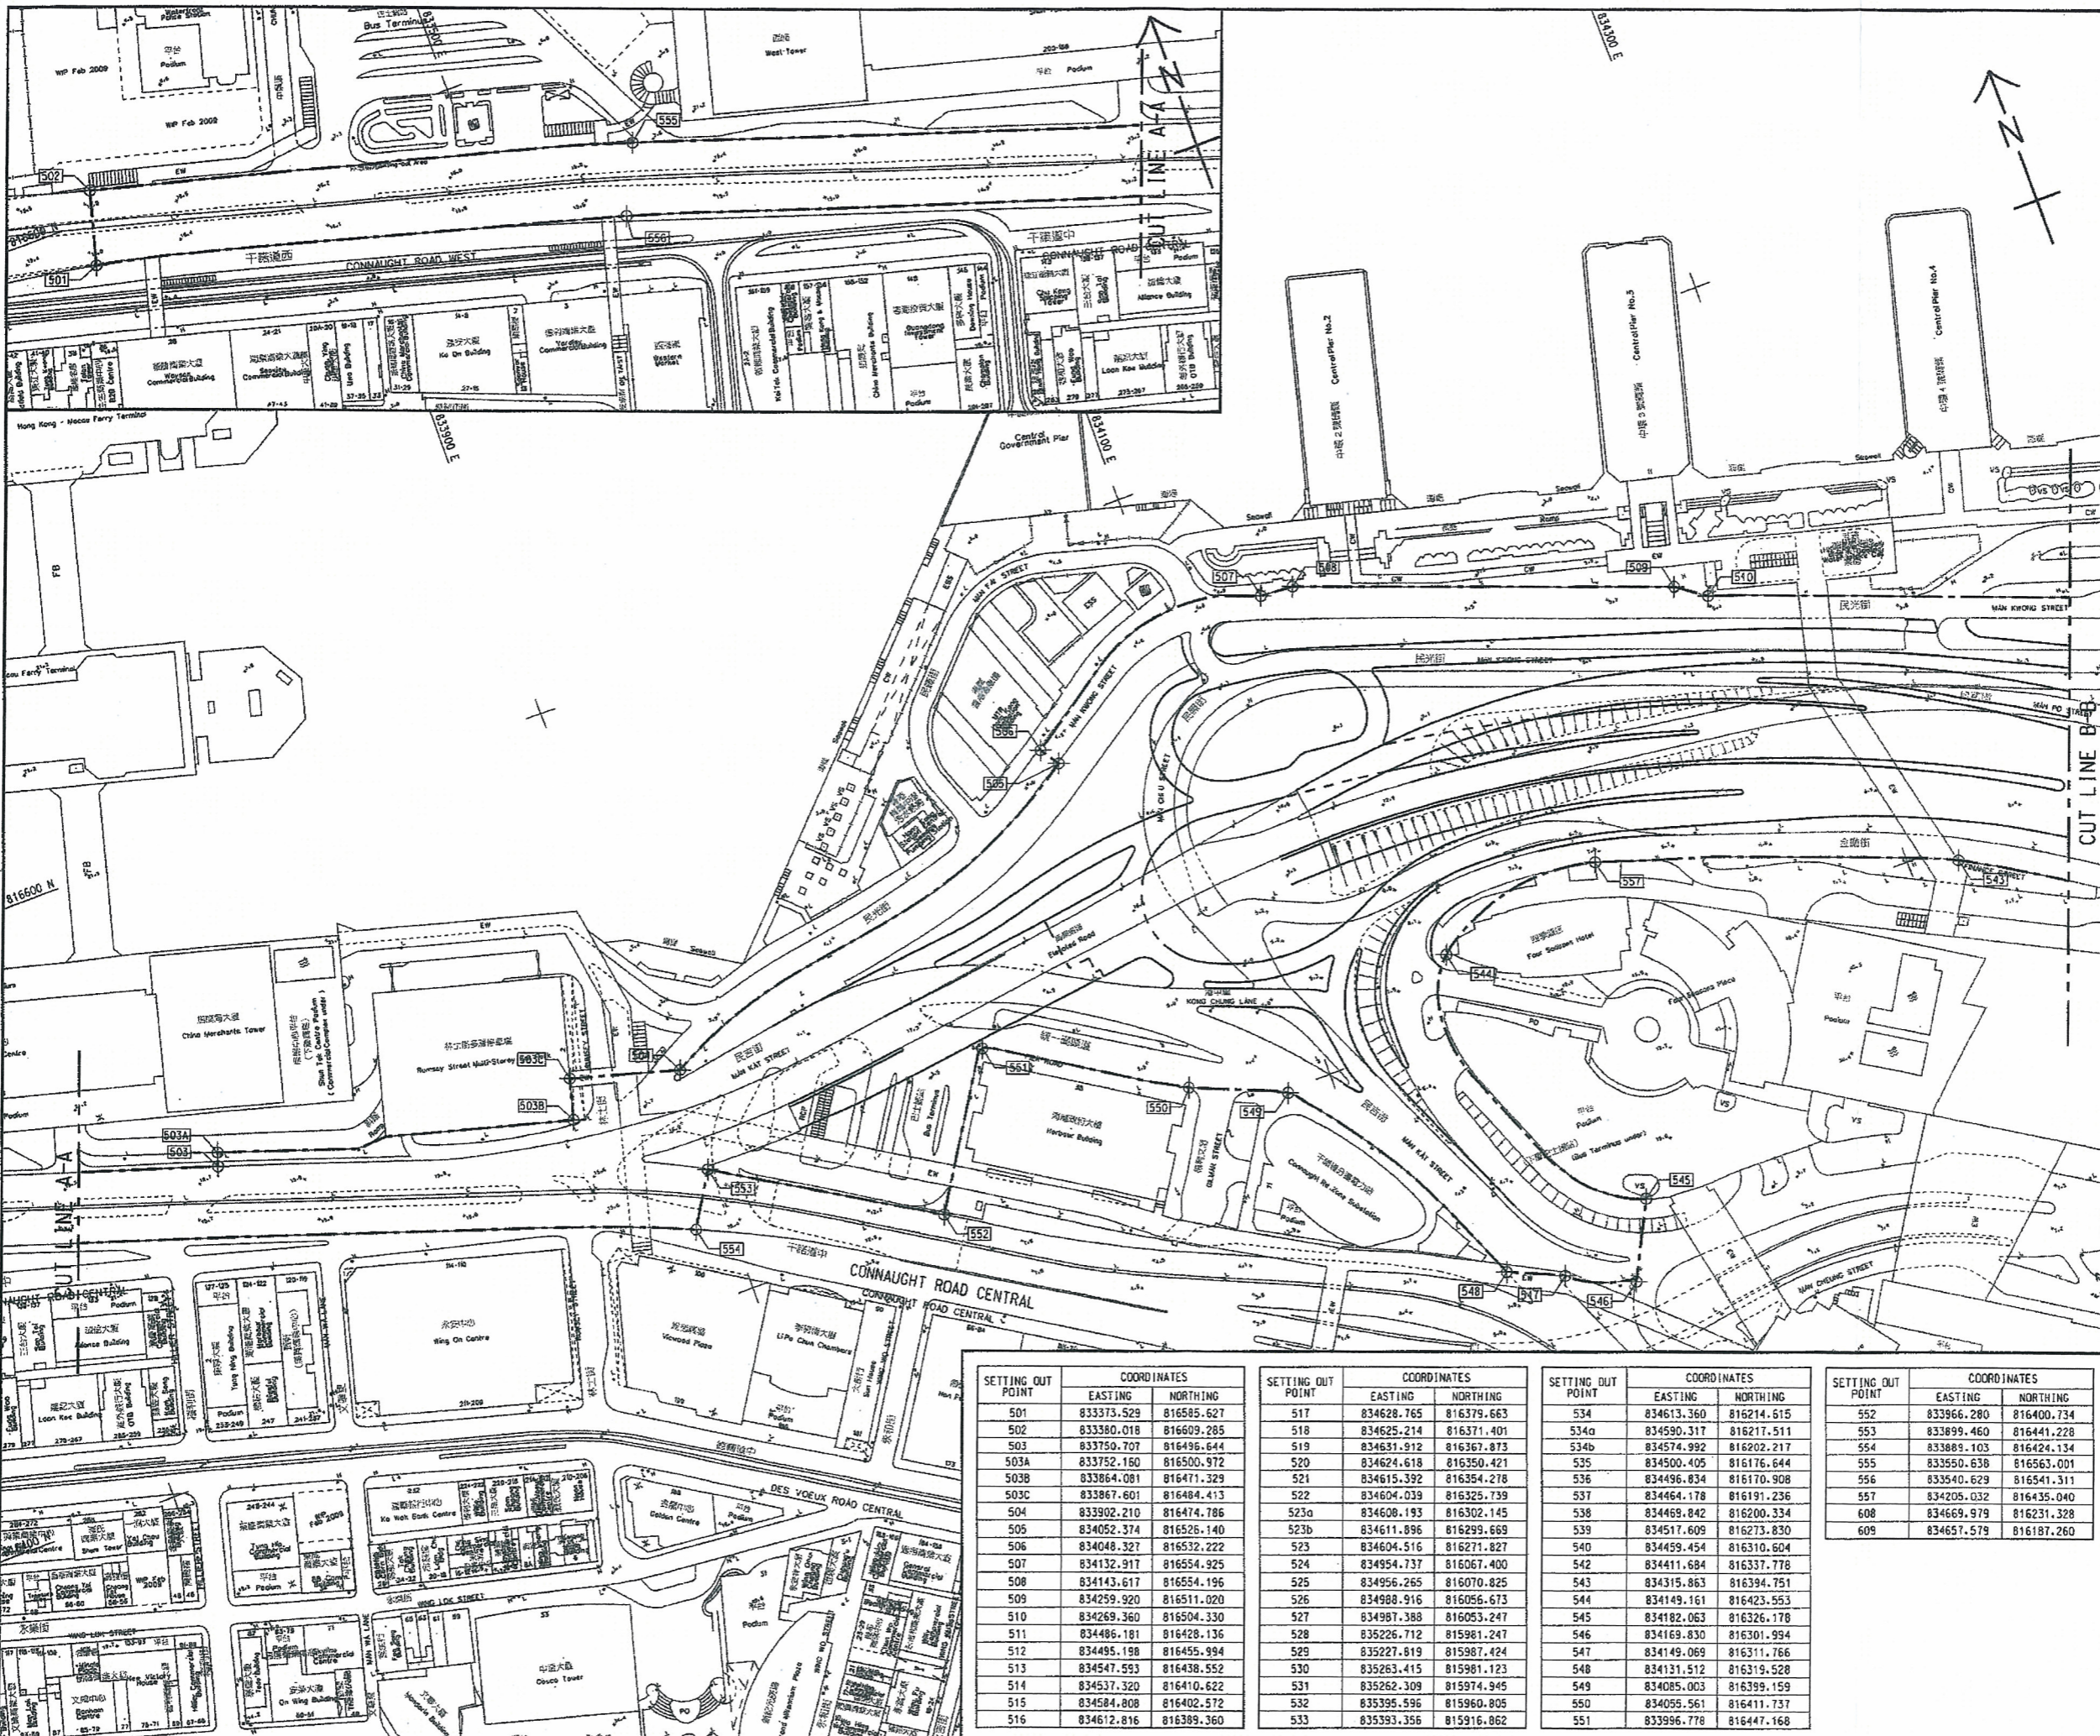

**KEY PLAN**  
SCALE A1 : 25000  
A3 : 50000

- NOTES:**
1. ALL COORDINATES GIVEN IS ACCORDING TO HONG KONG (1980) GRID IN METRE.
  2. COORDINATES TO BE VERIFIED WITH THE ENGINEER ON SITE.
  3. THIS DRAWING SHALL BE READ IN CONJUNCTION WITH DRG. NO. 60095653/C1/1212.

- LEGEND:**
- SITE BOUNDARY
  - ⊕ 501 SETTING OUT POINT

H2540 CWB - Central Interchange  
Contract HY / 2009 / 18  
**CONTROLLED COPY**  
NO. \_\_\_\_\_  
VALID ONLY IN RED

A	WORKING DRAWING	2010.08.03	10
-	TENDER DRAWING	2009.04.02	10

Highways Department 路政署  
Major Works Project Management Office

CENTRAL - WAN CHAI BYPASS AND IEC LINK

PWP ITEM NO. **579 TH**  
工務計劃項目編號

CENTRAL - WAN CHAI BYPASS - CENTRAL INTERCHANGE

**LIMIT OF SITE BOUNDARY SETTING OUT PLAN**

SHEET 1 OF 2

**AECOM**

DRG. NO. 60095653/C1/1211 A



DESIGNED BY: VLK  
CHECKED BY: LJ  
DATE: 2010.08.03  
STATUS: APPROVED  
APPROVED BY: CW

SCALE: A1 : 1 : 1000  
A3 : 1 : 2000  
DIMENSIONS ARE IN METRES  
**WORKING DRAWING**  
© COPYRIGHT RESERVED

SETTING OUT POINT	COORDINATES		SETTING OUT POINT	COORDINATES		SETTING OUT POINT	COORDINATES		SETTING OUT POINT	COORDINATES	
	EASTING	NORTHING		EASTING	NORTHING		EASTING	NORTHING		EASTING	NORTHING
501	833373.529	816595.627	517	834628.765	816379.663	534	834613.360	816214.615	552	833966.280	816400.734
502	833380.018	816609.285	518	834625.214	816371.401	534a	834590.317	816217.511	553	833899.460	816441.228
503	833750.707	816496.644	519	834631.912	816367.873	534b	834574.992	816202.217	554	833889.103	816424.134
503A	833752.160	816500.972	520	834624.618	816350.421	535	834500.405	816176.644	555	833550.638	816563.001
503B	833864.081	816471.329	521	834615.392	816354.278	536	834496.834	816170.908	556	833540.629	816541.311
503C	833867.601	816484.413	522	834604.039	816325.739	537	834464.178	816191.236	557	834205.032	816435.040
504	833902.210	816474.786	523a	834608.193	816302.145	538	834469.842	816200.334	608	834669.979	816231.328
505	834052.374	816526.140	523b	834611.896	816299.669	539	834517.609	816273.830	609	834657.579	816187.260
506	834048.327	816532.222	523	834604.516	816271.827	540	834459.454	816310.604			
507	834132.917	816554.925	524	834954.737	816067.400	542	834411.684	816337.778			
508	834143.617	816554.196	525	834956.265	816070.825	543	834315.863	816394.751			
509	834259.920	816511.020	526	834988.916	816056.673	544	834149.161	816423.553			
510	834269.360	816504.330	527	834987.388	816053.247	545	834182.063	816326.178			
511	834486.181	816428.136	528	835226.712	815981.247	546	834169.830	816301.994			
512	834495.198	816455.994	529	835227.819	815987.424	547	834149.069	816311.766			
513	834547.593	816438.552	530	835263.415	815981.123	548	834131.512	816319.528			
514	834537.320	816410.622	531	835262.309	815974.945	549	834085.003	816399.159			
515	834584.808	816402.572	532	835395.596	815960.805	550	834055.561	816411.737			
516	834612.816	816389.360	533	835393.356	815916.062	551	833996.778	816447.168			

Drawn by: LJL  
 2010-08-03  
 projects\60095653\Drawing\CR1000\_CL\_1211.dgn



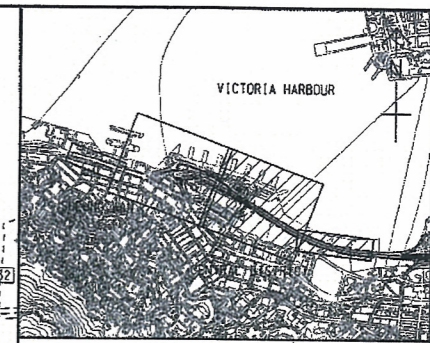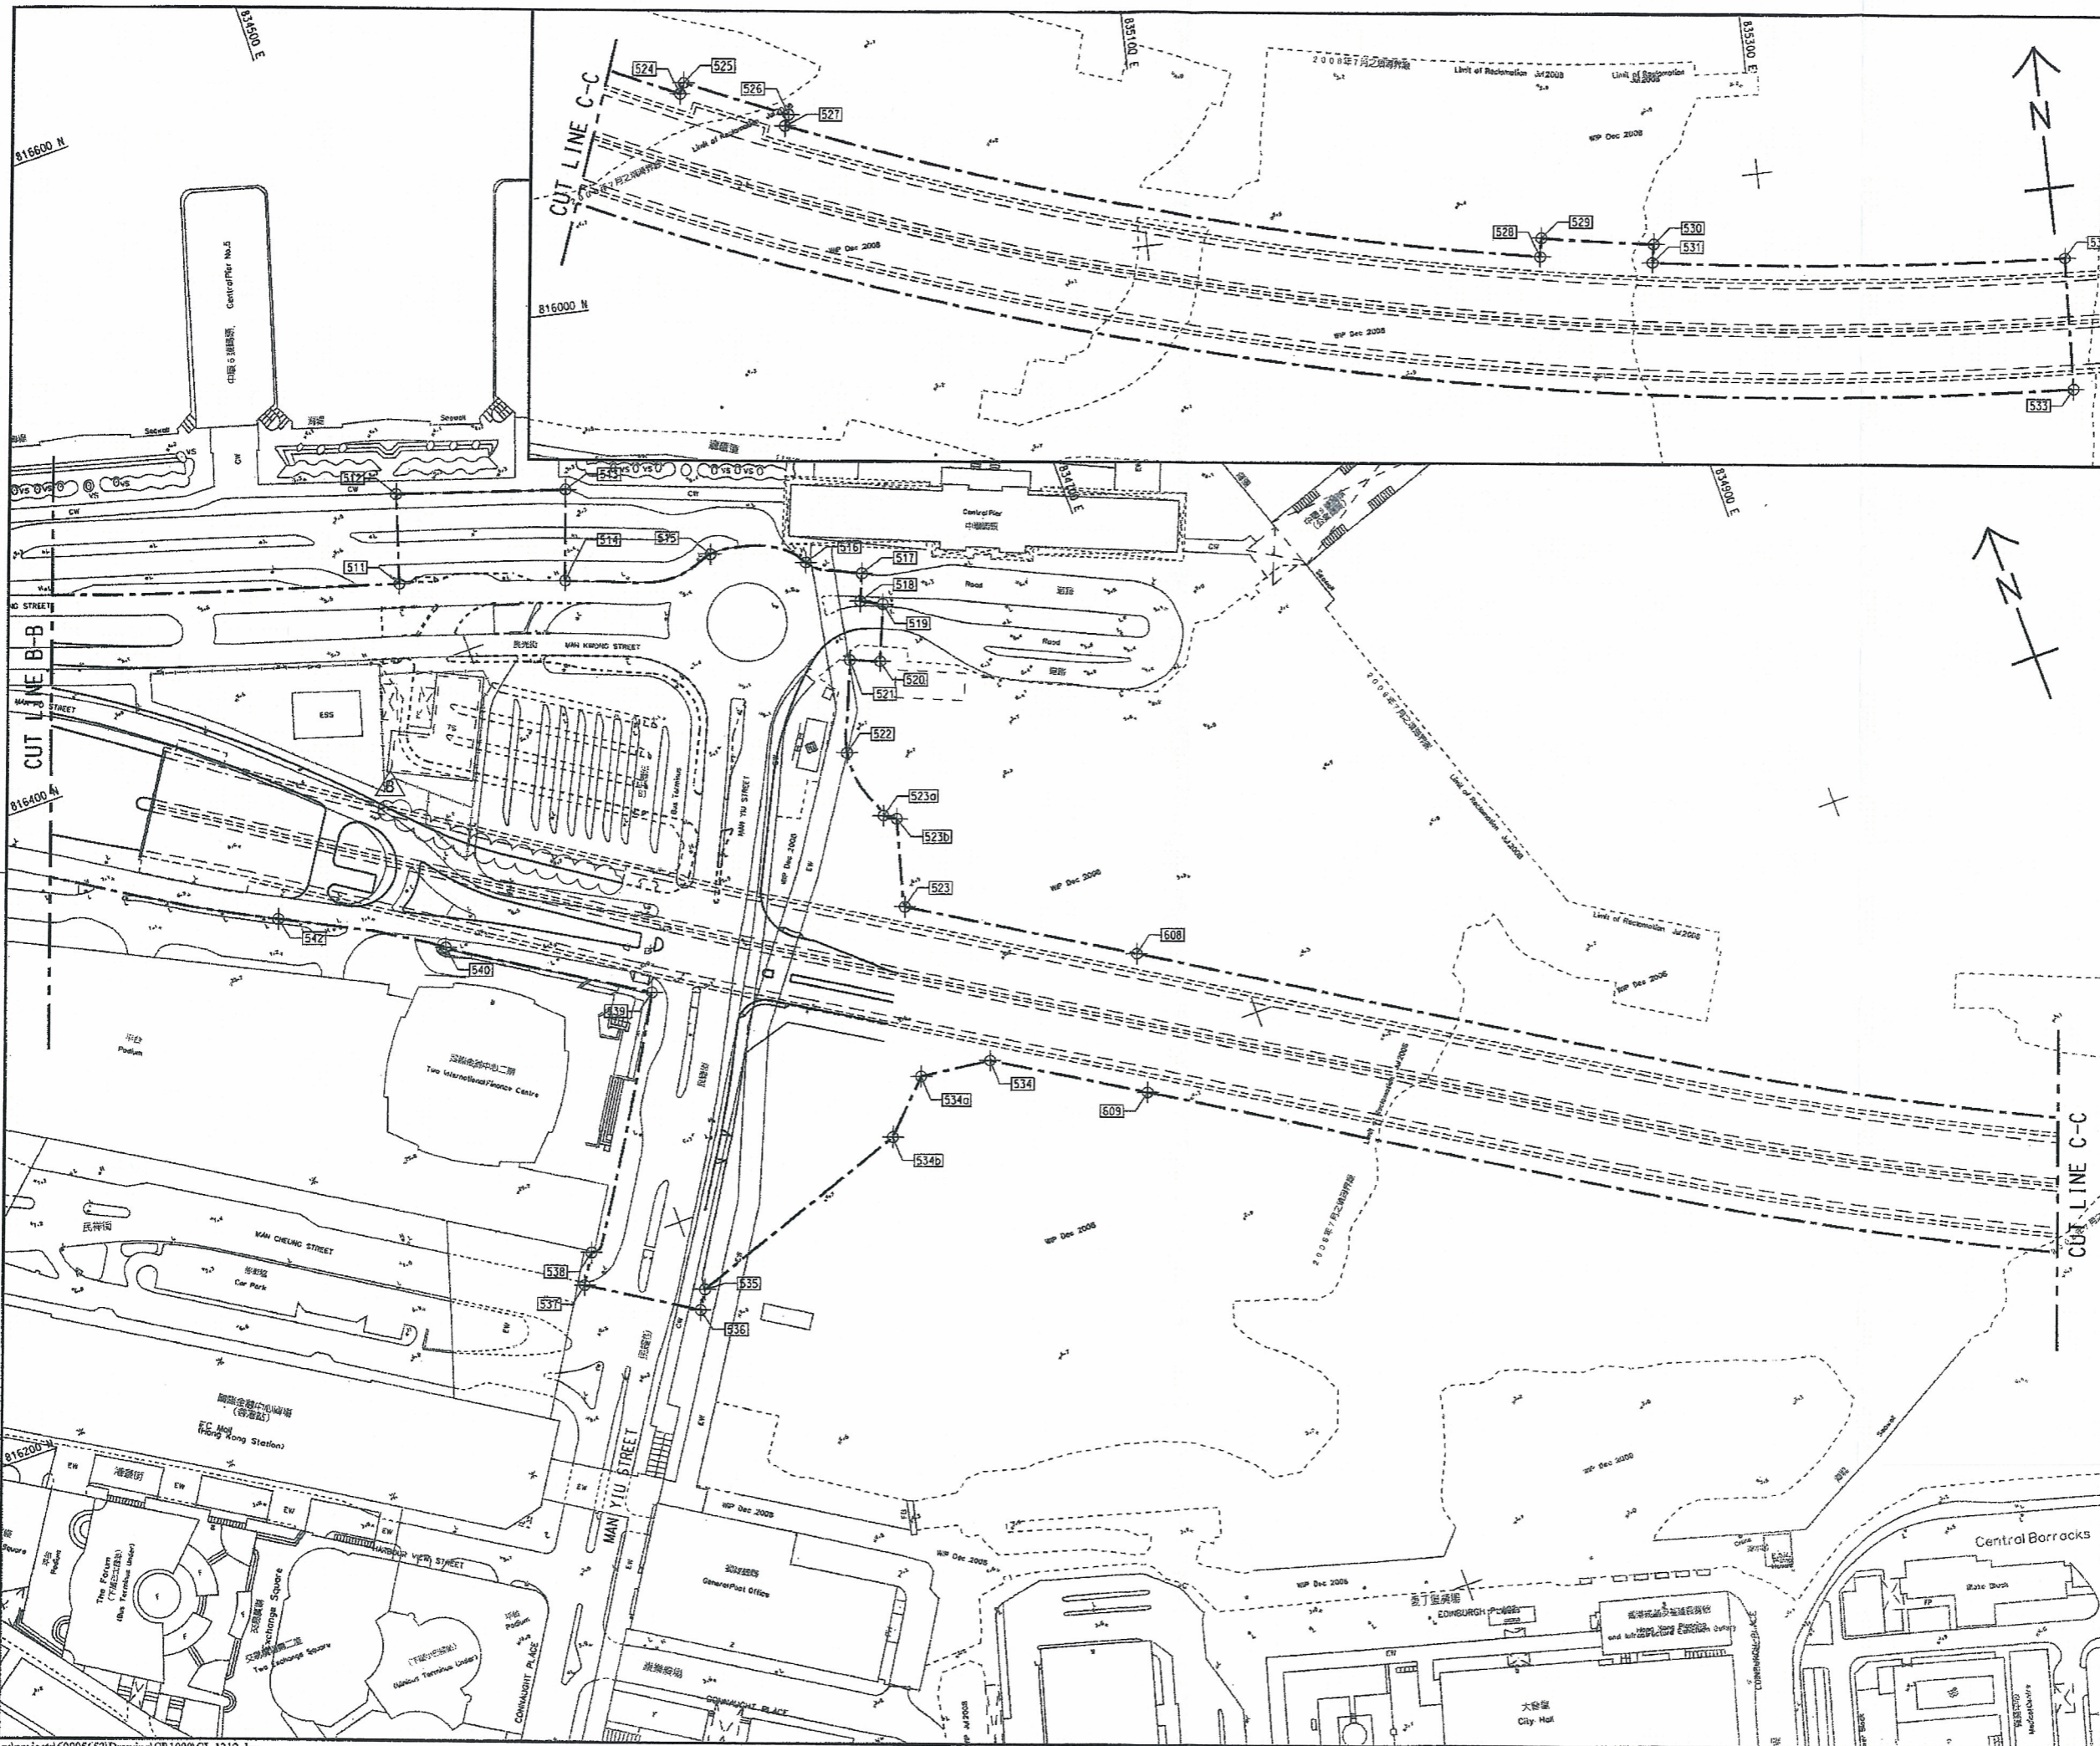

KEY PLAN  
SCALE A1 1 : 25000  
A3 1 : 50000

- NOTE:**
- THIS DRAWING SHALL BE READ IN CONJUNCTION WITH DRG. NO. 60095653/CI/1211.
  - PUBLIC TRANSPORT INTERCHANGE (PTI) AND PAVEMENT AT MAN KWONG STREET AND MAN YIU STREET WILL BE CONSTRUCTED BY HYD'S TERM CONTRACTOR. THE CONTRACTOR SHALL CO-ORDINATE WITH HYD'S TERM CONTRACTOR IN ORDER TO FACILITATE THE CONSTRUCTION WORK.

**LEGEND:**

--- WORKS TO BE CONSTRUCTED BY OTHERS (HYD'S TERM CONTRACTOR)

H2540 CWB - Central Interchange  
Contract HY / 2009 / 18  
**CONTROLLED COPY**  
NO. \_\_\_\_\_  
VALID ONLY IN RED

REV. NO.	DESCRIPTION	DATE
C	WORKING DRAWING	10 OCT 10
B	TENDER ADDENDUM NO. 2	10 JUN 10
A	TENDER ADDENDUM NO. 1	10 JUN 10
-	TENDER DRAWING	10 APR 10

Highways Department 路政署  
Major Works Project Management Office

CENTRAL - WAN CHAI BYPASS AND IEC LINK

PWP ITEM NO. 579 TH  
工務計劃項目編號

CENTRAL - WAN CHAI BYPASS - CENTRAL INTERCHANGE

LIMIT OF SITE BOUNDARY  
SETTING OUT PLAN

SHEET 2 OF 2

**AECOM**

DRG. NO. 60095653/CI/1212 C  
圖紙編號

DESIGNED BY VLK	CONTRACT NO. HY/2009/18	P. BY APPROVED CW
DRAWN BY LJ	STATUS WORKING DRAWING	
SCALE A1 1 : 1000 A3 1 : 2000	DIMENSIONS ARE IN METRES	

Plot file by : NHP2